


THIS DOCUMENT IS THE PROPERTY OF MINERAL RESOURCES LIMITED. UNAUTHORISED VIEWING, COPYING OR DISTRIBUTION IS

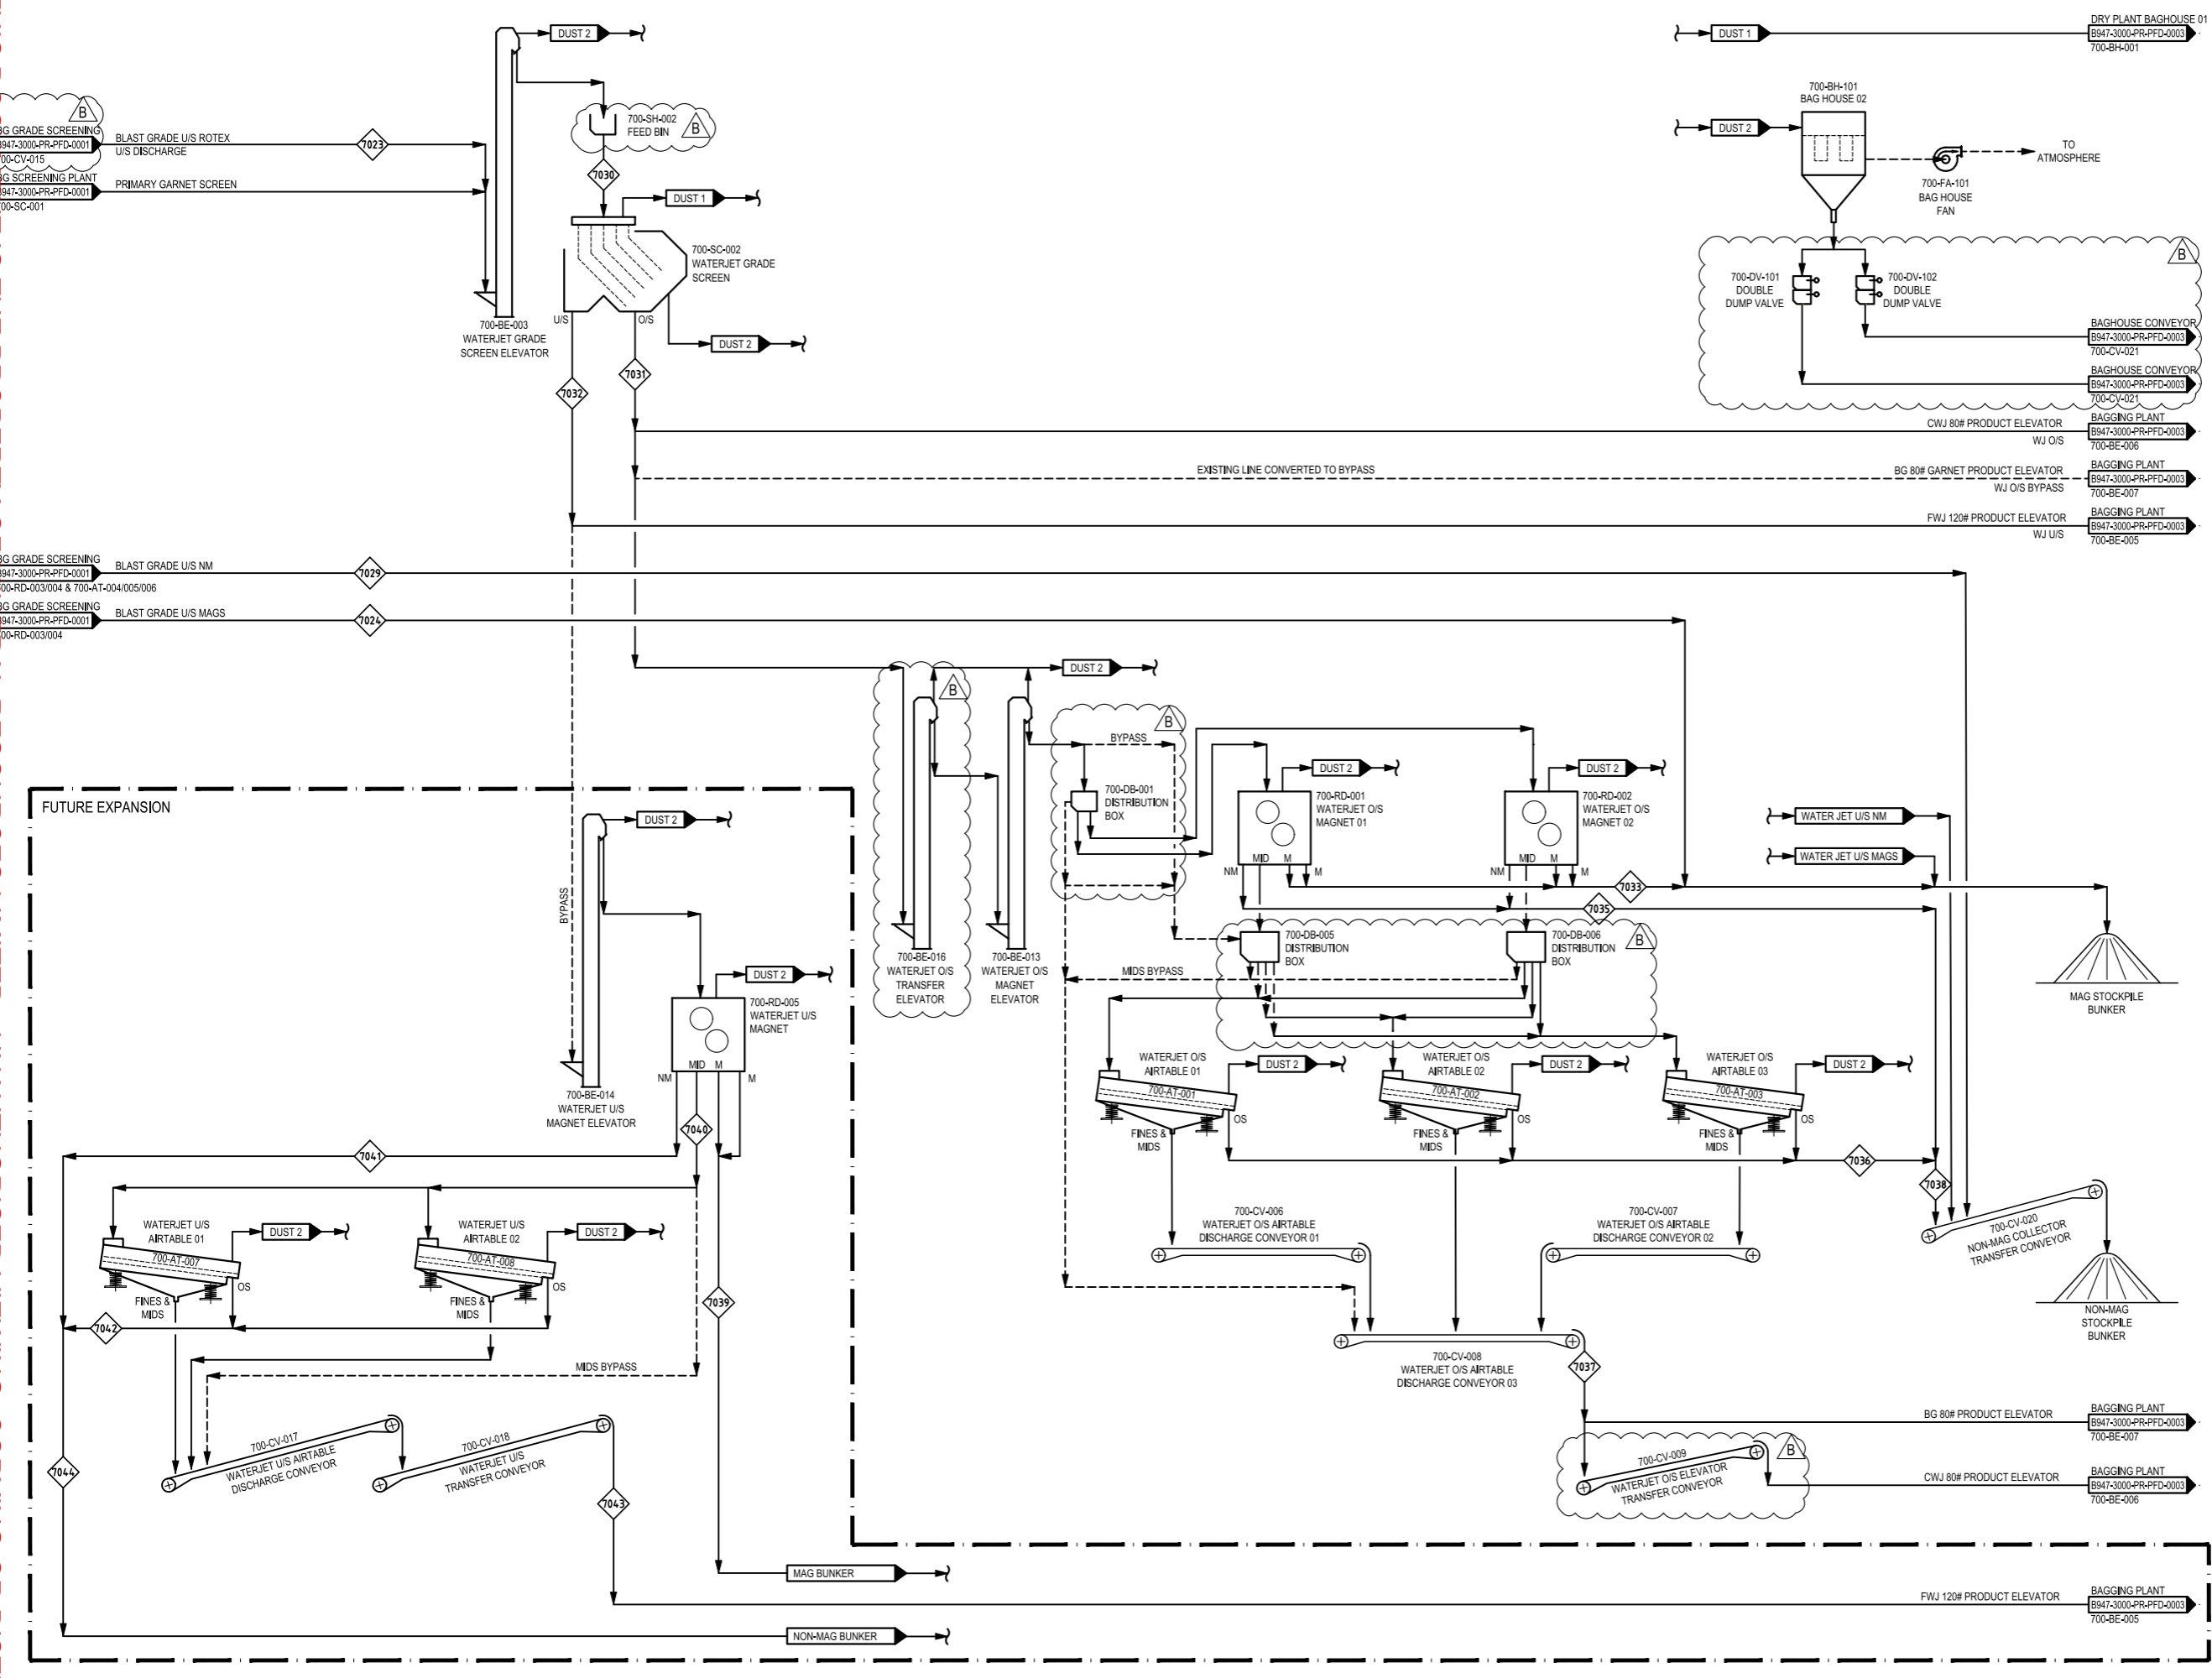

LEGEND - PROCESS:

- MATERIAL FLOW
- - - PROCESS WATER
- - - PROCESS BIN O/F & DIRTY WATER
- - - SUB-AREA BOUNDARY
- FM [F] FLOW METER
- DM [D] DENSITY METER
- SA [S] SAMPLER
- WT [W] WEIGHT-O-METER
- IW [IW] IMPACT WEIGHER
- DI [DI] DISTRIBUTOR
- Valve Symbol VALVE (REFER TO P&ID FOR DETAILS)
- O/F OVERFLOW
- O/S OVERSIZE
- U/F UNDERFLOW
- U/S UNDERSIZE
- O/F OVERFLOW
- HS HIGHLY SUSCEPTIBLE
- M MAGNETIC
- MID MIDDINGS
- N/M NON-MAGNETIC
- TX TRANSFORMER
- MCC MOTOR CONTROL CENTRE
- VFD VARIABLE FREQUENCY DRIVE
- Stream Number Symbol STREAM NUMBERS
- Future Symbol FUTURE
- - - PROCESS BYPASS

- NOTES:**
- REFER TO FeCon-SKT-F-0001 FOR THE DRY PLANT PROCESS FLOW DIAGRAM.
 - FOR DRY PLANT STREAM INFORMATION REFER TO PDC. TBC.
- HOLDS:**
- PDC DOC. NUMBER TO BE CONFIRMED.

DRAWING No.	REFERENCE DRAWING TITLE	No	BY	DATE	REVISION DETAILS	CHKD	APPR

No	BY	DATE	REVISION DETAILS	CHKD	APPR
1	GR	21-02-24	ISSUED FOR REVIEW	LS	SH
2	GR	20-02-24	ISSUED FOR REVIEW	LS	SH

<p>A MINERAL RESOURCES COMPANY</p> <p>1 SLEAT ROAD, APPLECROSS TELEPHONE (08) 9329 3400 WESTERN AUSTRALIA, 6153 FACSIMILE (08) 9329 3401</p>	<p>PT LTD</p>	CLIENT	AUSTRALIAN GARNET PTY. LTD.	SCALE	NTS	SIZE	A1
		TITLE	BALLINE GARNET PROJECT PROCESS FLOW DIAGRAM DRY PLANT SHEET 2	ALL DIMENSIONS IN MILLIMETRES			
		REV No	A B			DRAWING No	
						B947-3000-PR-PFD-0002_B	