
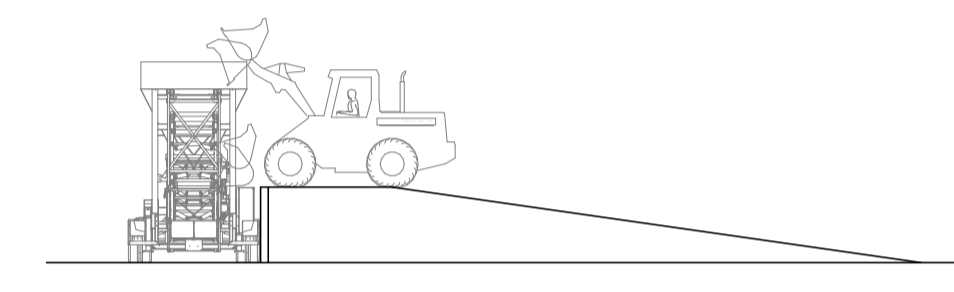




BATCH PLANT ITEMS LEGEND

ITEM NAME
2xSILOD (CEMENT AND AGGREGATES)
4xAGGREGATE STORAGE BINS UNDER ROOF COVER
CONVEYOR
AGGREGATE MIXER
HOPPER
STEEL FIBRE FEEDER
PITS FOR WATER TREATMENT
4xBIN TRAILER

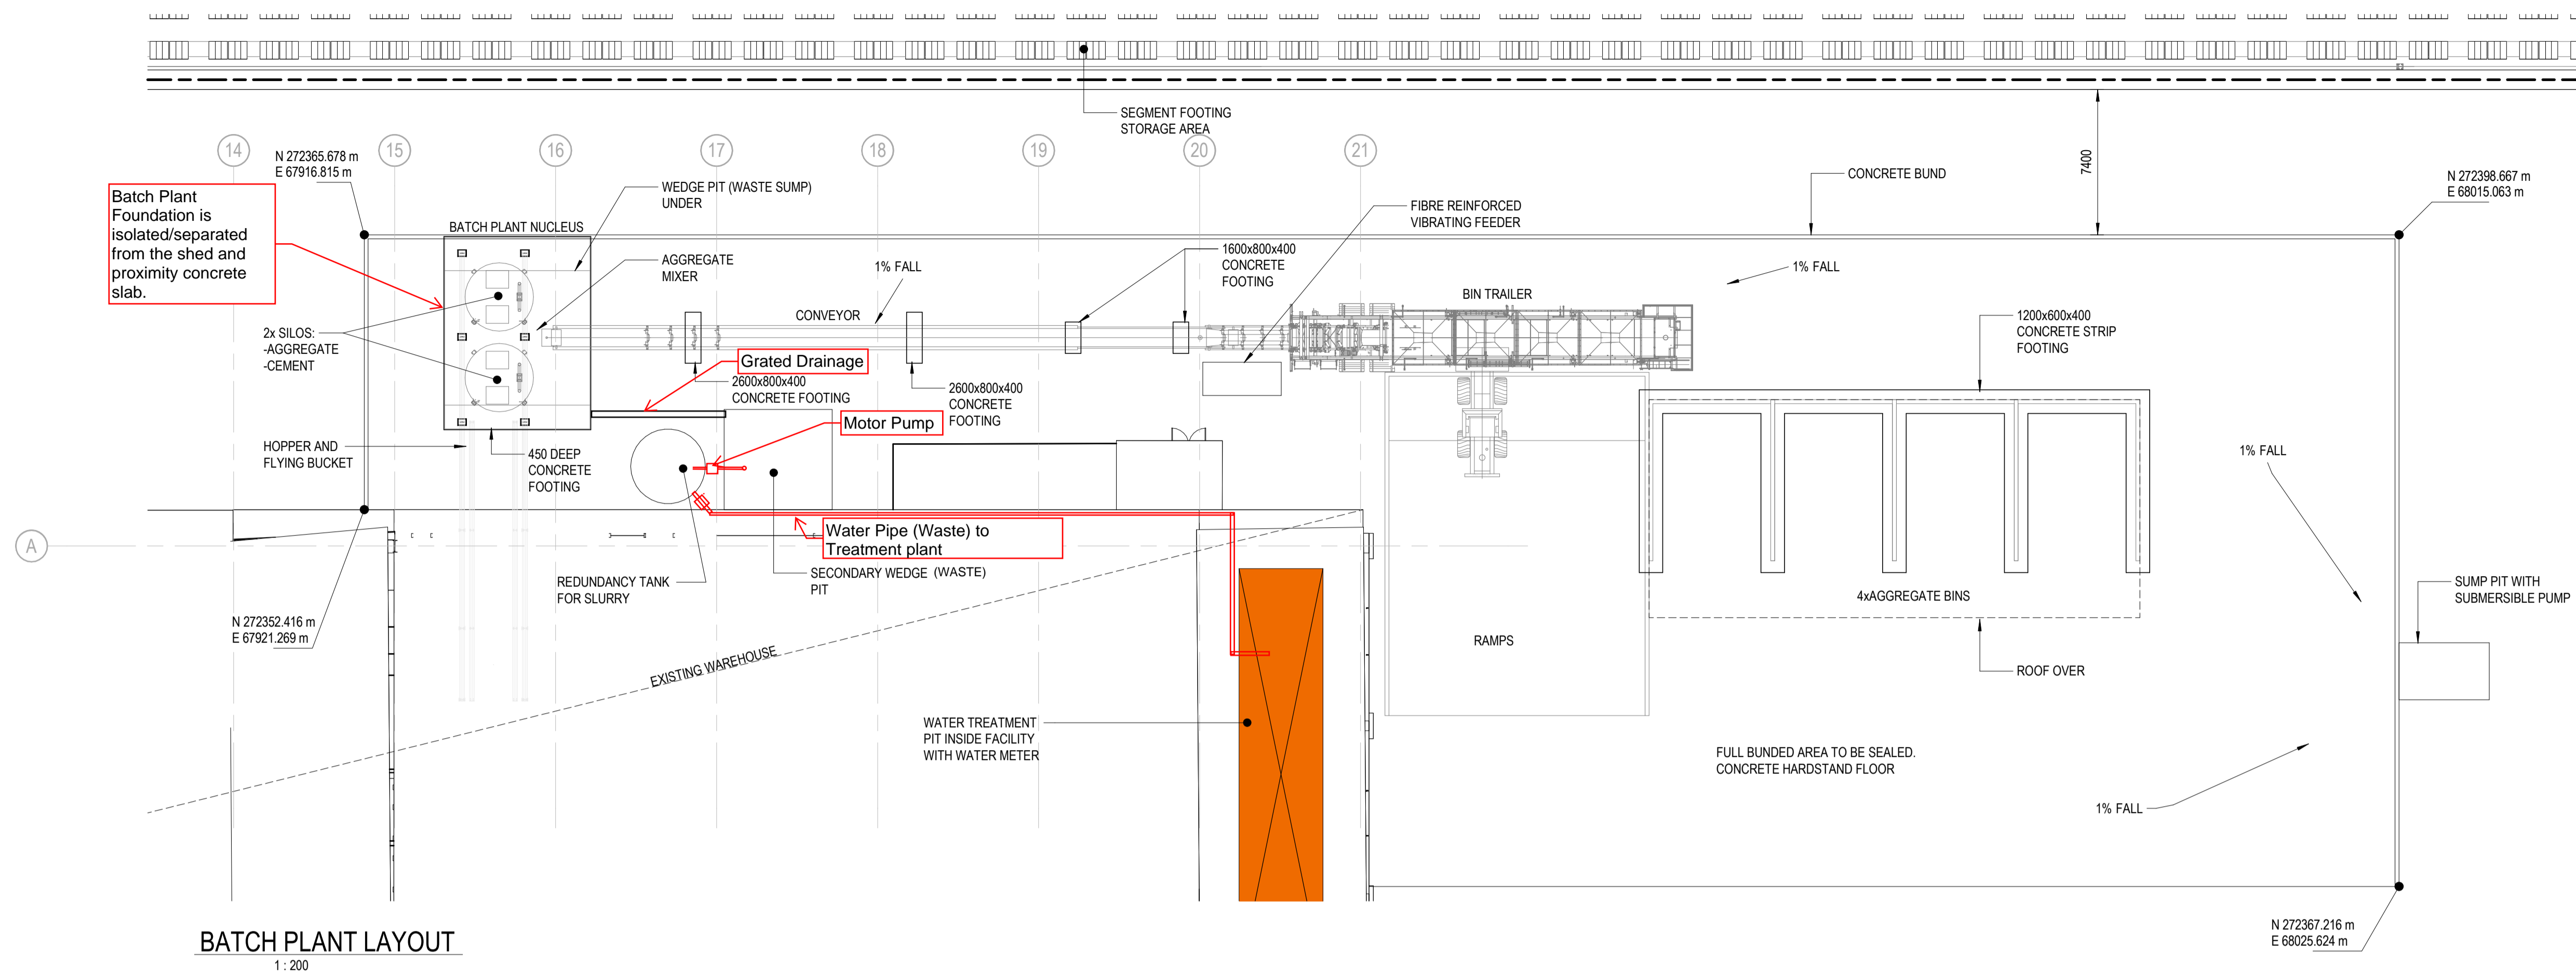

BATCH PLANT RAMP SECTION
1:200

NUCLEUS INCLUDES
 -2t AGGREGATE HOLDING HOPPER
 -WATER WEIGH HOPPER
 -2x 1m³ OUT PLANETARY MIXERS
 -1t CEMENT WEIGH HOPPER

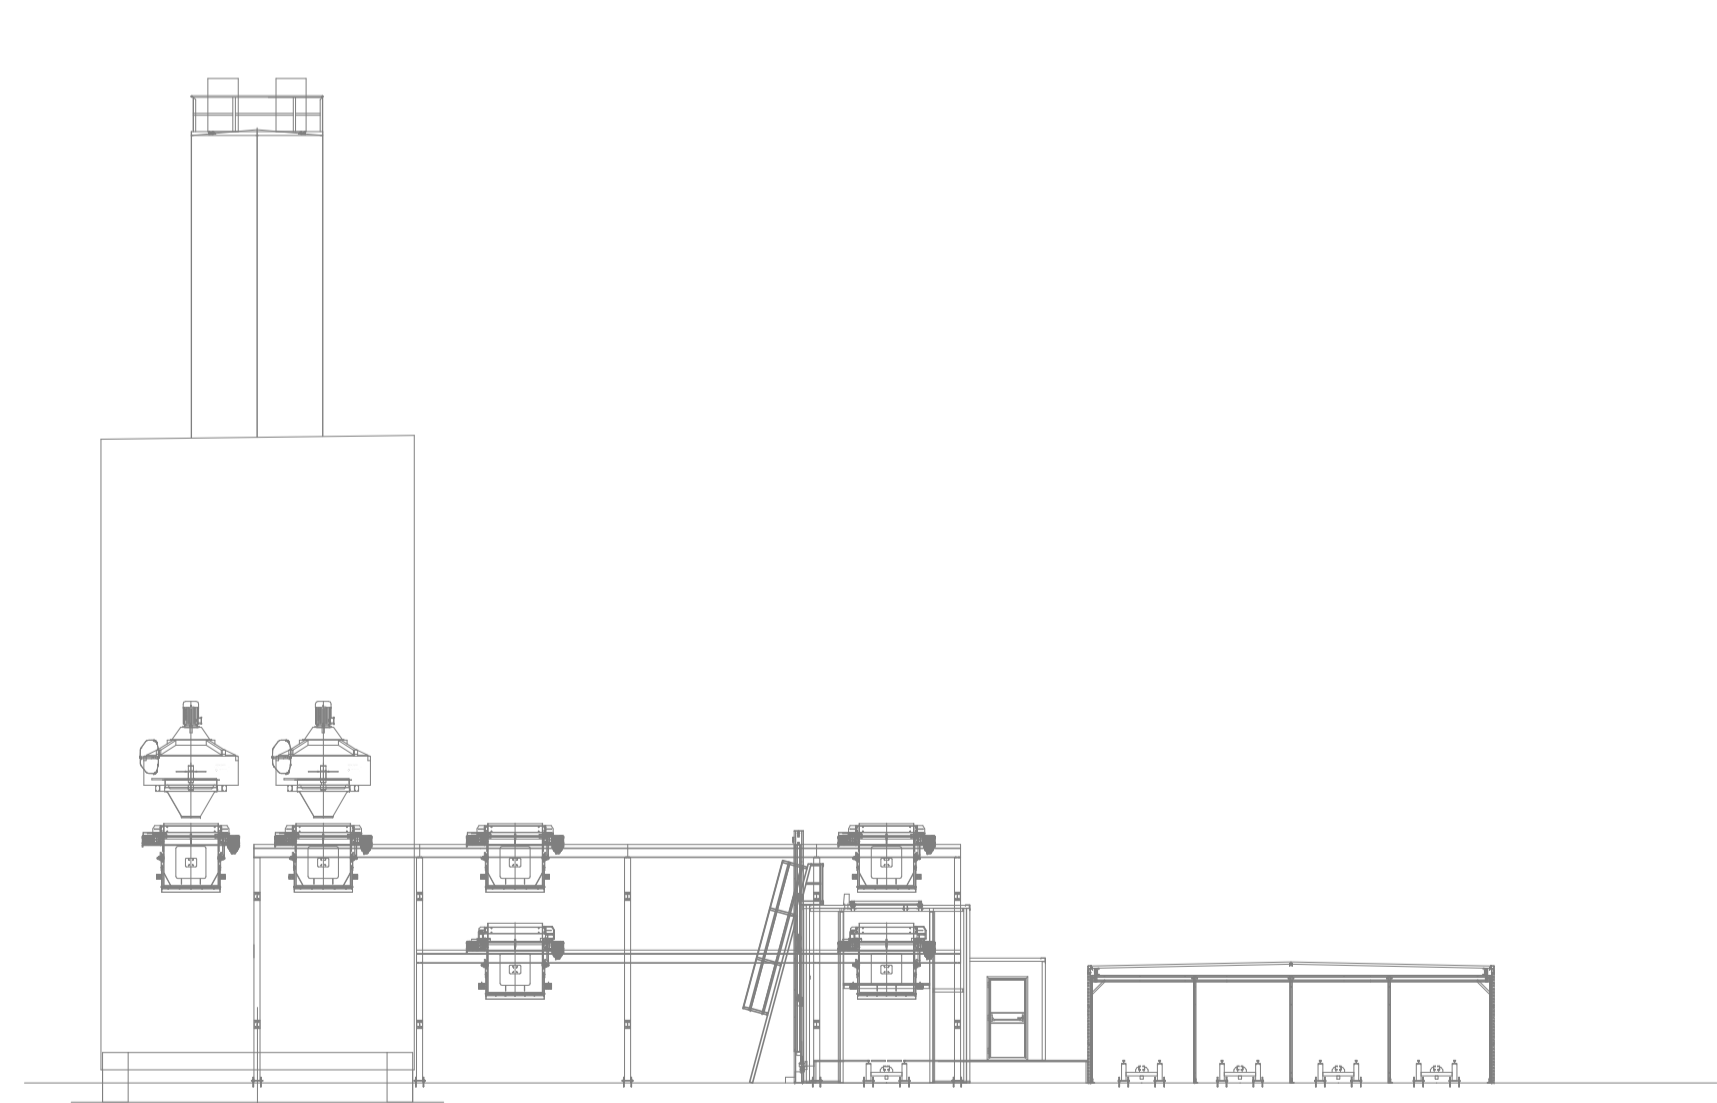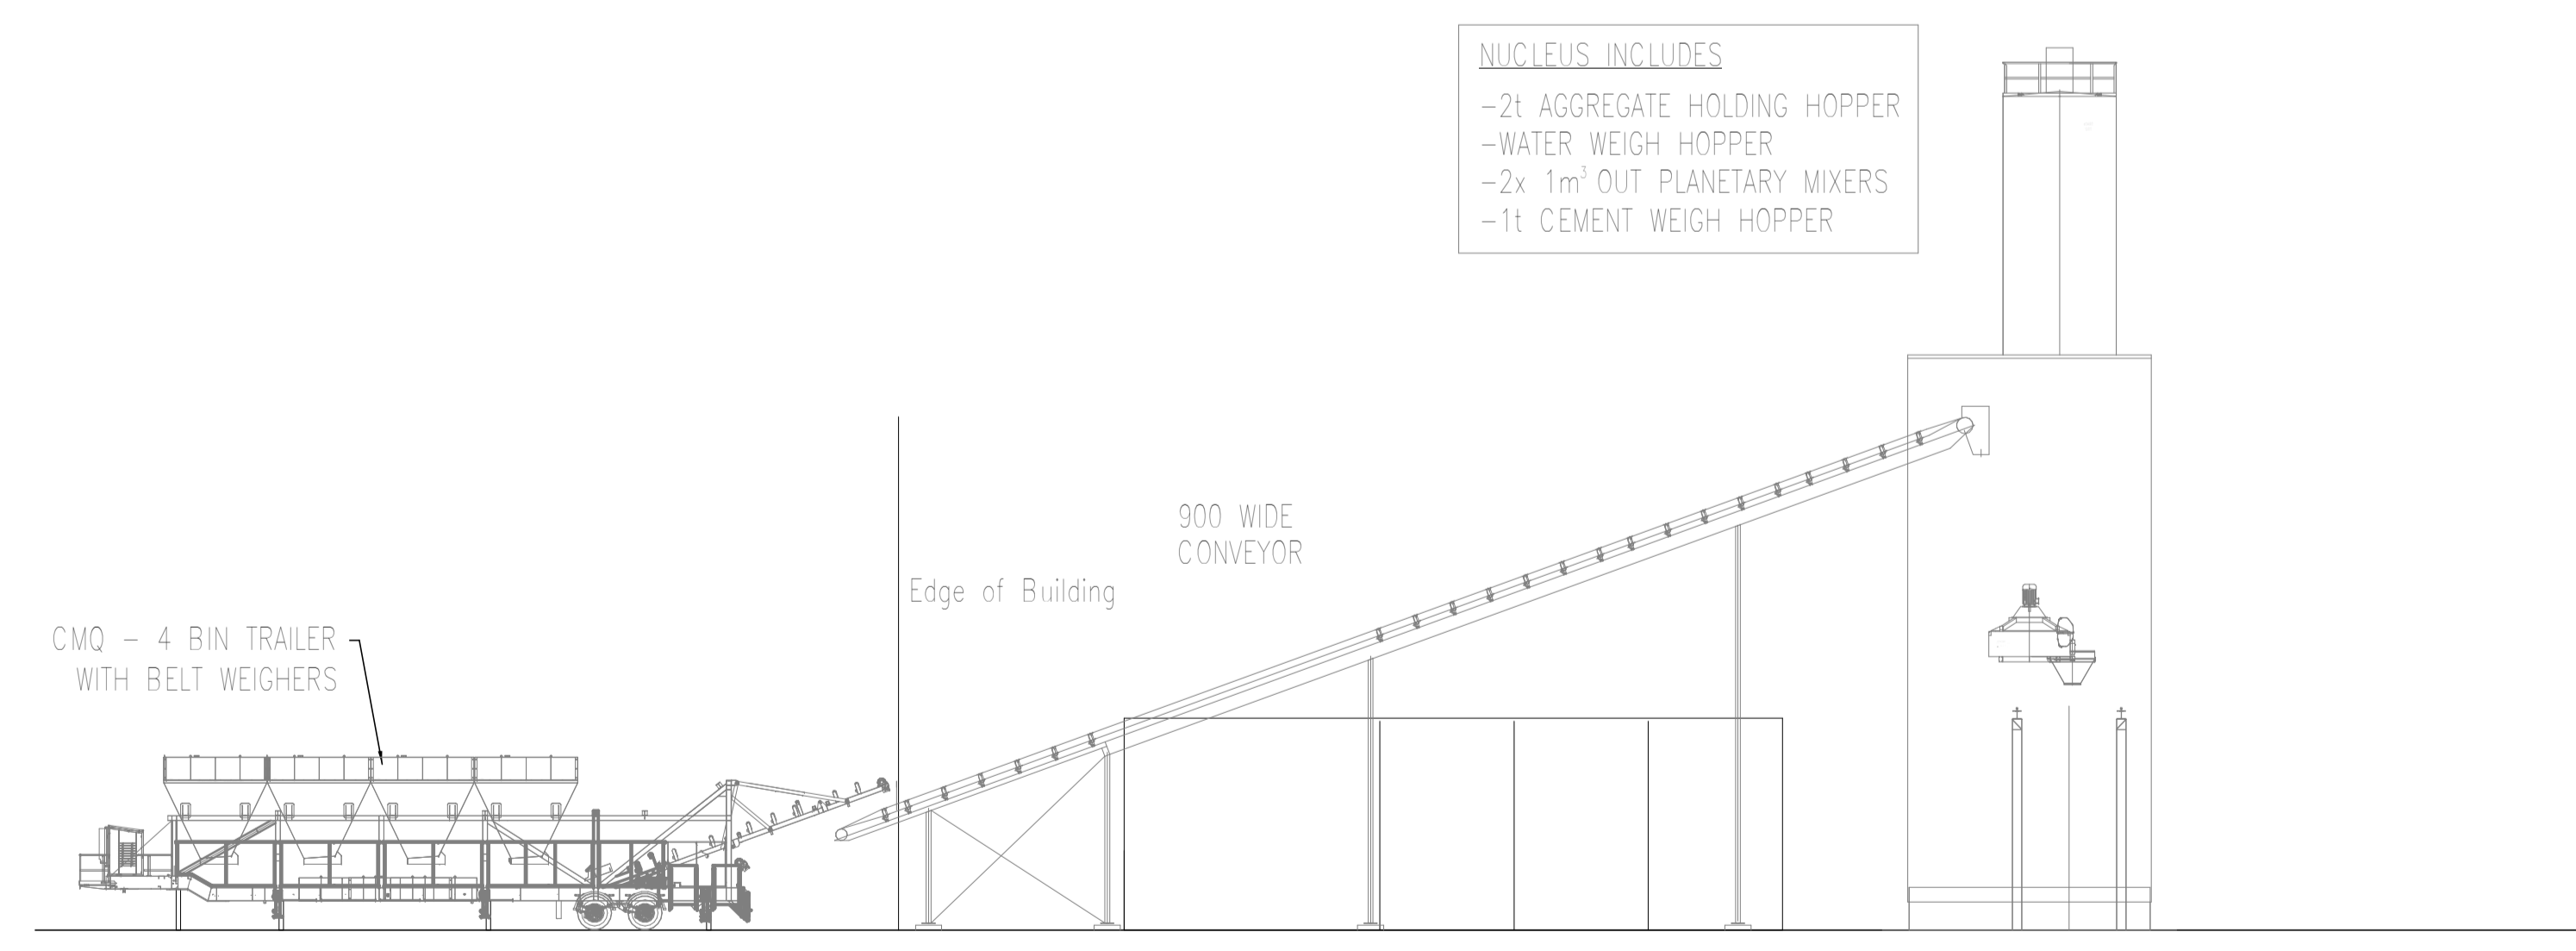

REV	DATE	AMENDMENT	DSN	DRN	CHK	APP
A1		AT ORIGINAL PLOT SIZE				

0 10 20 30 40 50 100mm
 This document must not be copied without APS written permission, and the contents thereof must not be imparted to a third party nor be used for any unauthorised purpose.
 Contractor No. PC24090 Rev.



VALIDATION	REFERENCES	SCALE	DESIGNED
SIGNATURE		As indicated AT A1	F. MENDOZA
DATE		COORDINATE SYSTEM COORDINATES TO PCG94 DATUM TO AHD	DRAWN B. O'BRIEN
DATE APPROVED			CHECKED D. GALBUSERA
			APPROVED
			DATE

ALKIMOS TUNNEL SEGMENT / PRECAST FACILITY	
MIDDLE SWAN TUNNEL SEGMENT FACILITY	
BATCH PLANT FOUNDATION	
APS DRG NO. X2012-FA-STR-0007	Rev: