


NOTES

1. ALL DIMENSIONS IN MILLIMETERS, RL ELEVATIONS & COORDINATES IN METER
2. MAP GRID AUSTRALIA DATUM GDA94 ZONE50
3. AUSTRALIAN HEIGHT DATUM RL (AHD)

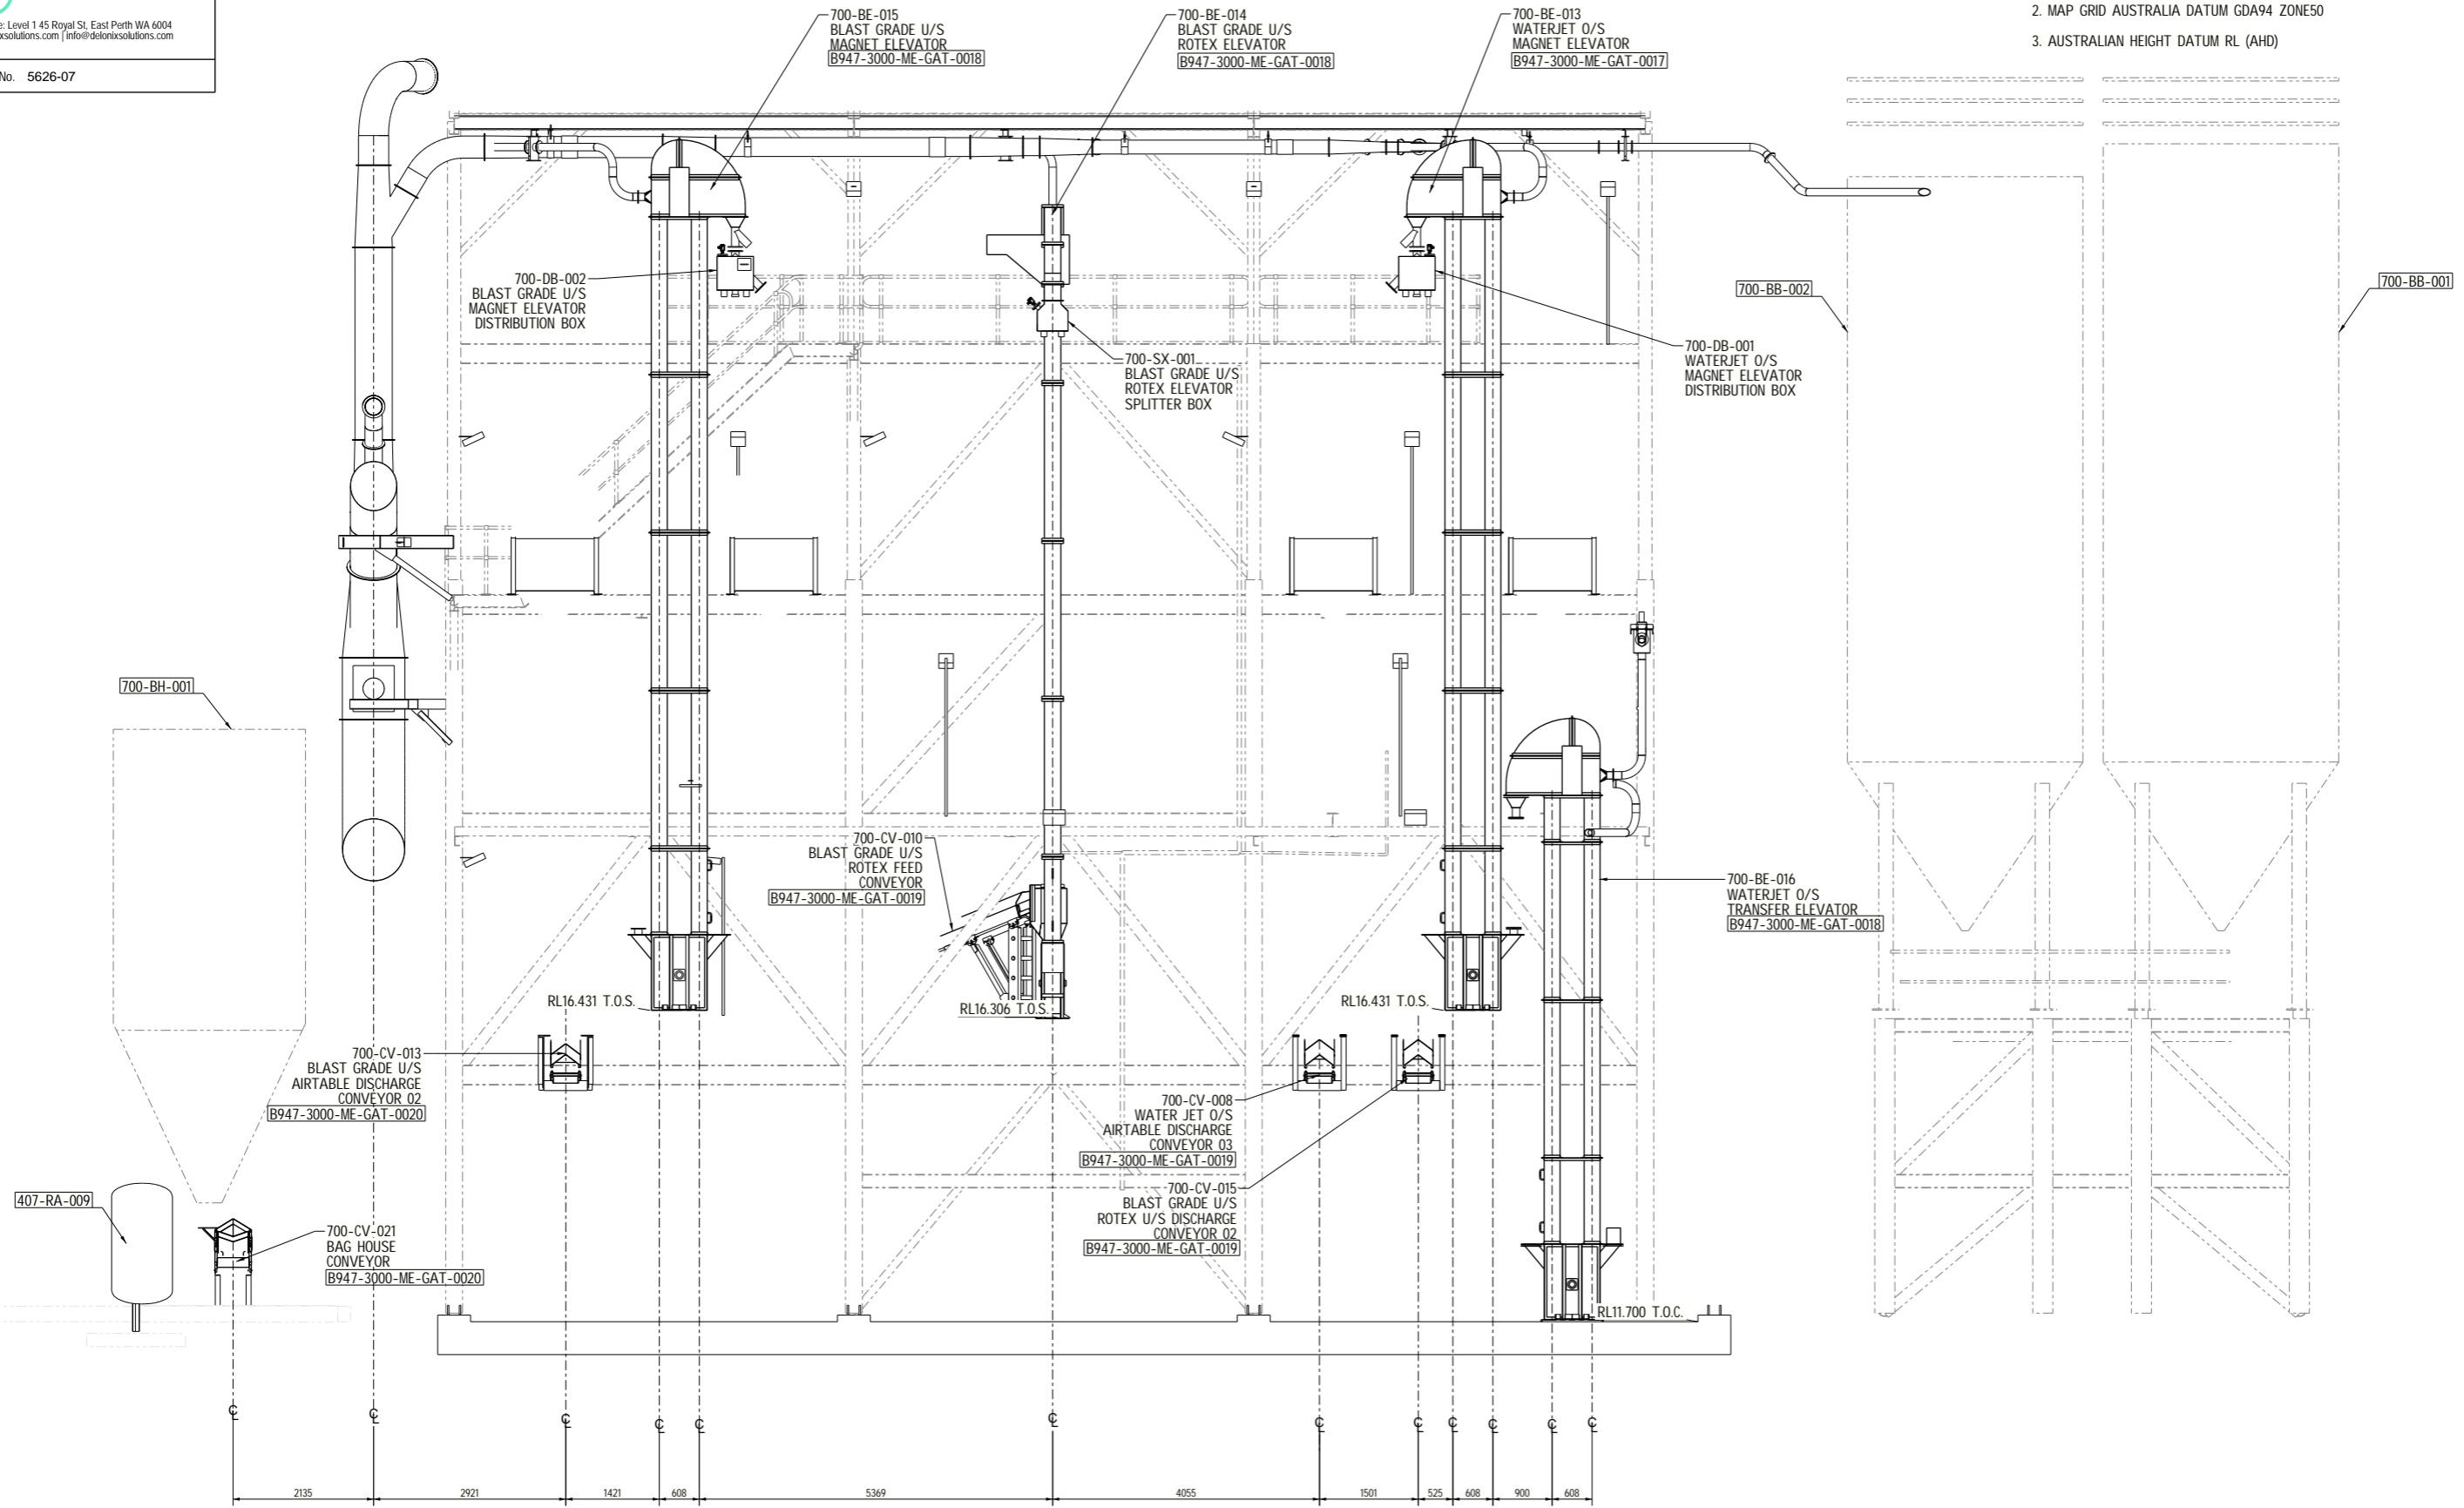

SECTION **B**
1:50 3000-ME-GAT-0004

ISSUED FOR CONSTRUCTION

REV	DESCRIPTION	DATE	DRN	CHK	APP
0	ISSUED FOR CONSTRUCTION	05.06.2024	SB	LC	LS



20 WALTERS DRIVE, OSBORNE PARK | TELEPHONE (08) 9329 3600
WESTERN AUSTRALIA, 6017 | WEB www.csi.com.au

DO NOT SCALE PRINT		PROJECT B947 BALLINE GARNET PROJECT	
		TITLE AREA 3000 - DRY PLANT DRY PLANT UPGRADE DRY PLANT BUILDING ELEVATIONS SHEET 2	
SCALE AS SHOWN	DRG No B947-3000-ME-GAT-0010	ENGINEERS L.SMITH	PROJECT MANAGER S.HASSAN
DRAWN S.BUREETHONG	CHECKED L.COSTA	DATE 05/06/2024	05/06/2024
DATE 05/06/2024		05/06/2024	05/06/2024