


- NOTES:
1. EXTENT OF STOCKYARD PROJECT BOUNDARY AS DEFINED BY BCI.
 2. PROJECT BOUNDARY TO EXTEND ALONG PRODUCT LOAD OUT CONVEYOR PATH TO TRANSFER INTERFACE ON JETTY CONVEYOR.
 3. RECLAIM INFRASTRUCTURE BY OTHERS - SPACE ALLOCATION 50M X 100M & POSITION AS SPECIFIED BY BCI.
 4. WASHDOWN PAD SPACE ALLOCATION 20M X 20M
 5. PRODUCT STOCKPILES TO BE CIRCA 19M HIGH.



PLAN
STOCKYARD AREA

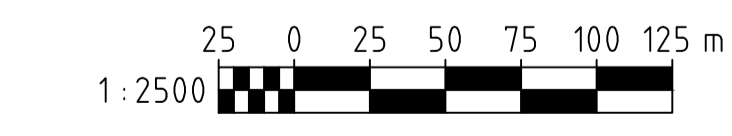

CONTRACTOR DRG No: 11755-0000-G-SK-002

| REFERENCE DRAWINGS | DWG No | REV | DATE | REVISIONS | DRN | CHK | DSGN | TECH APP | PROJ APP |
|------------------------------------|-----------------|-----|----------|-------------------------------------|------|------|------|----------|----------|
| JETTY / RECLAIM CONVEYOR INTERFACE | 1800-TE-DWG-002 | B | 18.06.24 | LAYOUT UPDATED - CONVEYOR SHORTENED | B.T. | B.T. | | | |
| OVERALL PROJECT EXTENT GA | 0000-TE-DWG-001 | A | 04.06.24 | ISSUED FOR INTERNAL REVIEW | B.T. | B.T. | | | |

WHEN IN DOUBT-ASK
DO NOT SCALE

This drawing is confidential proprietary information and furnished for the sole use of the recipient. Acceptance of the same constitutes an agreement that it will not be copied or reproduced in any form, or given to any other party without written permission from BCI MINERALS LIMITED
1 Attfona Street West Perth WA 6005.



| | |
|------------|-----------|
| DRAWN | B.TAYLOR |
| CHECKED | B.TAYLOR |
| DESIGNED | R.SIMMONS |
| TECH APP | I.MCBRIDE |
| PROJ APP | XX |
| CLIENT APP | |

| | | | | |
|---|-----------------|----------------------|-------------------------------|----------|
| MARDIE SALT & POTASH PROJECT SALTWASH PLANT AND STOCKYARD FEED PROPOSED ALTERNATIVE RECLAIM CONVEYOR GENERAL ARRANGEMENT | | | | |
| A1 | SCALE 1:2500 | PROJECT No MAR178 | DRG No 11755-1800-G-SK-002 | REV B |